


This drawing is intended only as a guide and not as a replacement for professionally engineered project drawings. This concept system drawing does not imply compliance with local building codes. Actual installation may vary depending on installation location & parameters and it must be done in accordance to all local building codes. Verify with local building officials before commencement of system installation.

Using Existing Air Handler Internal Circulator
 Navien NPE Internal Circulator must be programmed for "Internal Circulation Mode"

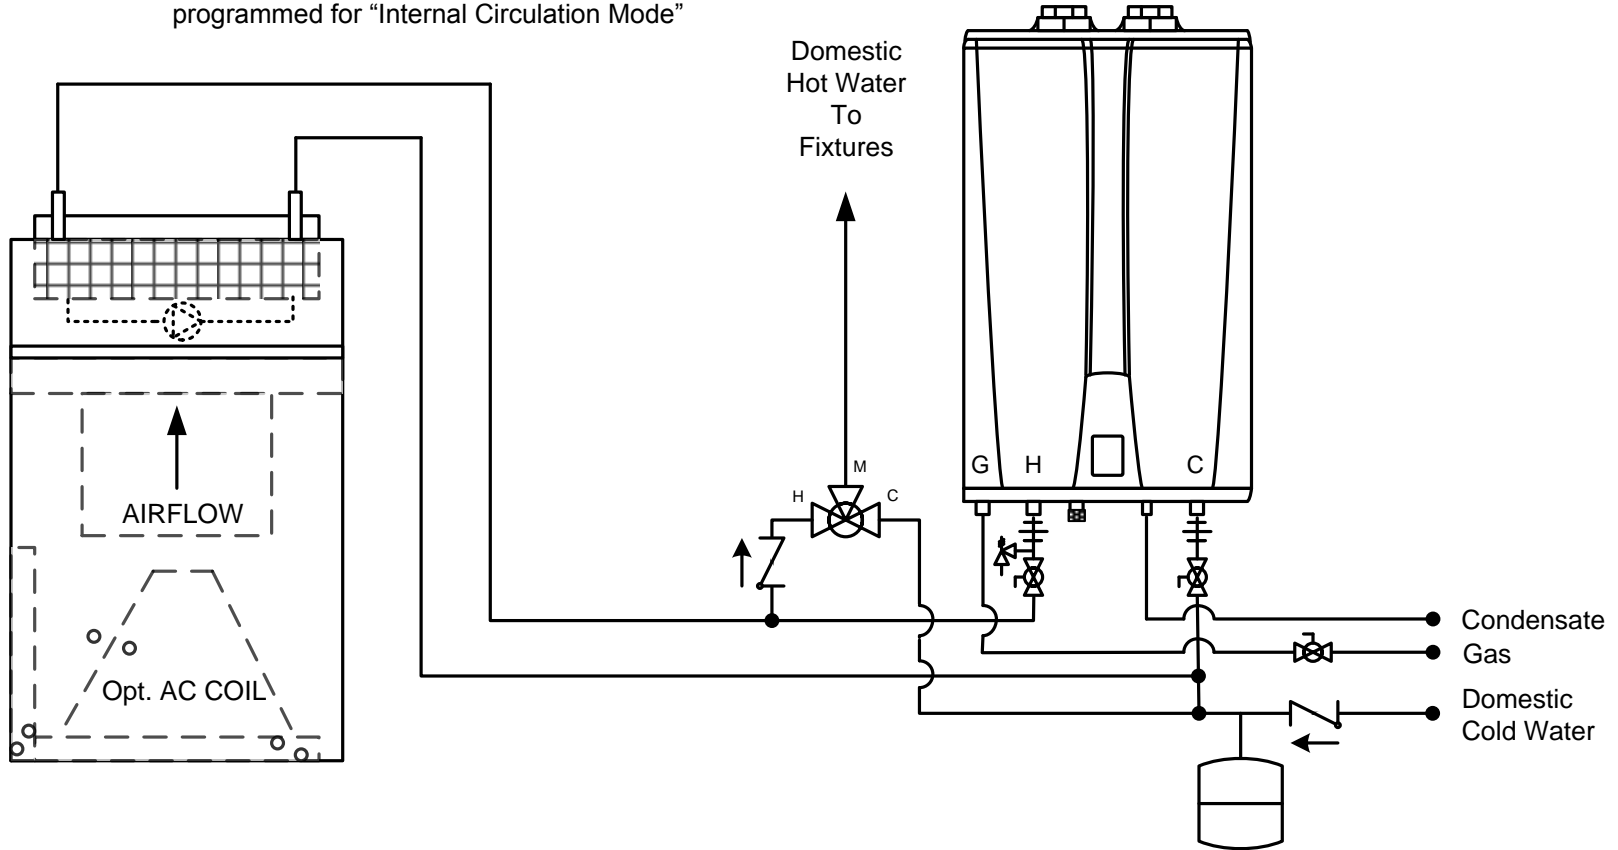

KD Navien

20 Goodyear
 Irvine, CA 92618
 800-519-8794

www.navienamerica.com

NPE-A Series Tankless Water Heater

Navien NPE-A Series Tankless
 Combi Use Application with Air Handler
 "Apollo/Hydroheat Tank Replacement"

Drawn By: B. Fenske

NPE-A-Combi-AH-BF02

August 1, 2013

