


This drawing is intended only as a guide and not as a replacement for professionally engineered project drawings. This concept system drawing does not imply compliance with local building codes. Actual installation may vary depending on installation location & parameters and it must be done in accordance to all local building codes. Verify with local building officials before commencement of system installation.

Notes:

1. For Storage Tank/Solar Operation; DIP Switch #6 of 10 located on Integrated Display Panel should be set ON (UP).
2. With Storage Tank/Solar Operation Enabled, NPE Tankless DHW setting may be set at or near storage tank thermostatic mixing valve temperature output.
3. External recirculation modes may be used with NPE Unit (Burner will maintain recirculation system temperature).

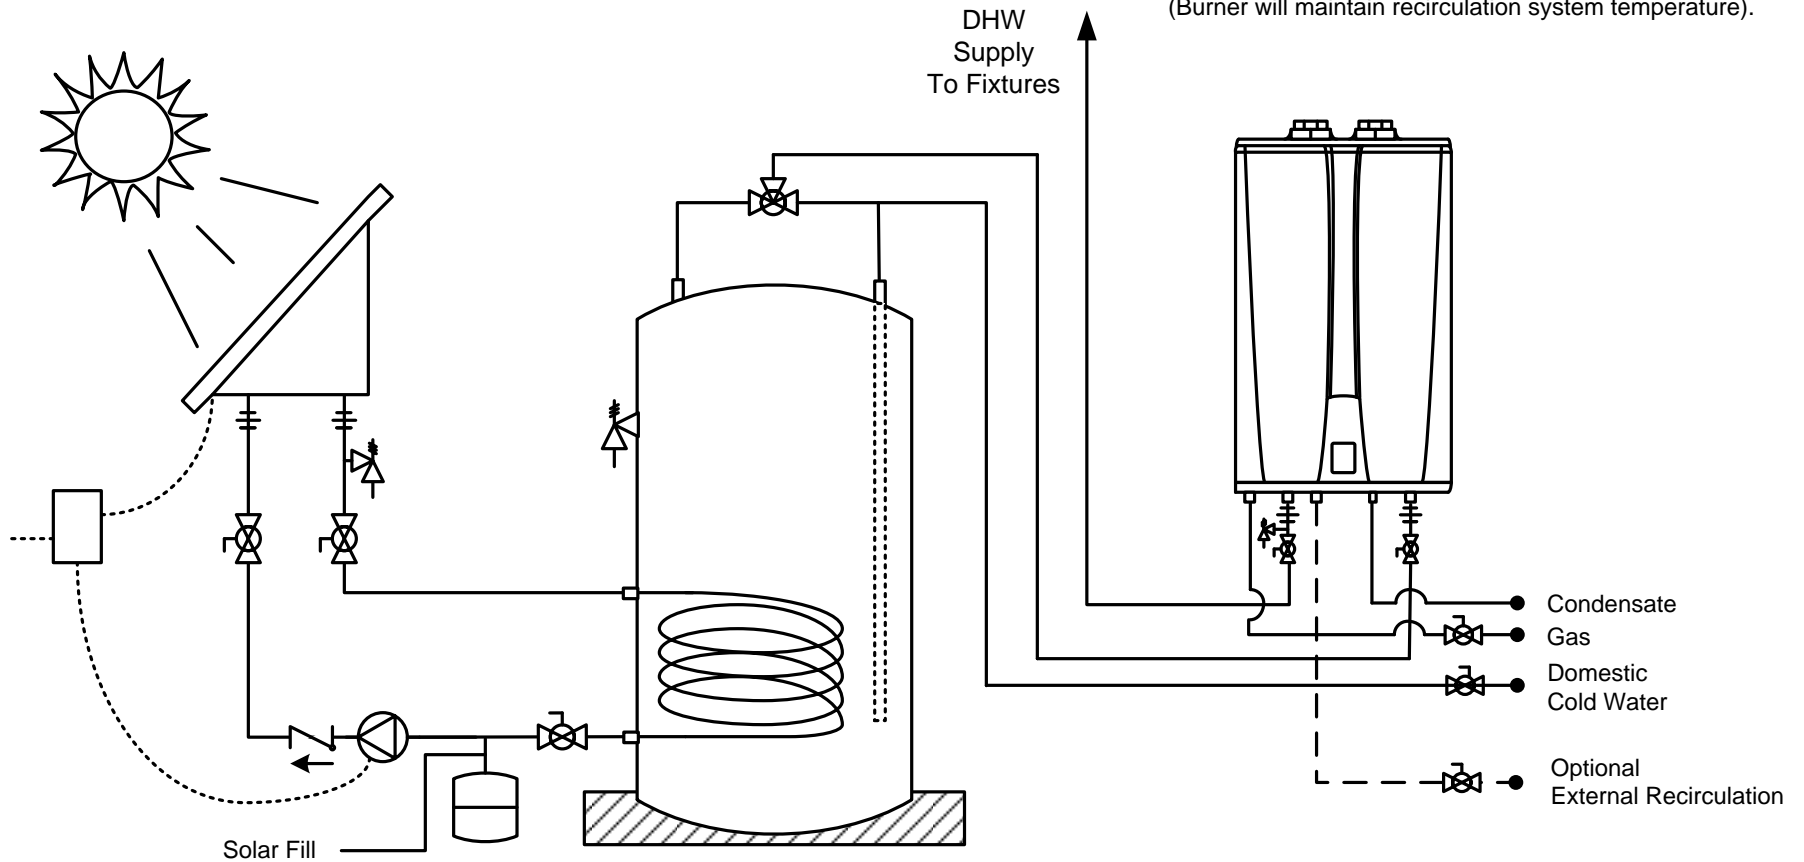

KD Navien

20 Goodyear
Irvine, CA 92618
800-519-8794

www.navienamerica.com

NPE-A Series Tankless Water Heater

NPE-A Domestic Hot Water Standard
Installation with Solar Application

Drawn By: B. Fenske

NPE-A-S-BF02

August 1, 2013

