


This drawing is intended only as a guide and not as a replacement for professionally engineered project drawings. This concept system drawing does not imply compliance with local building codes. Actual installation may vary depending on installation location & parameters and it must be done in accordance to all local building codes. Verify with local building officials before commencement of system installation.

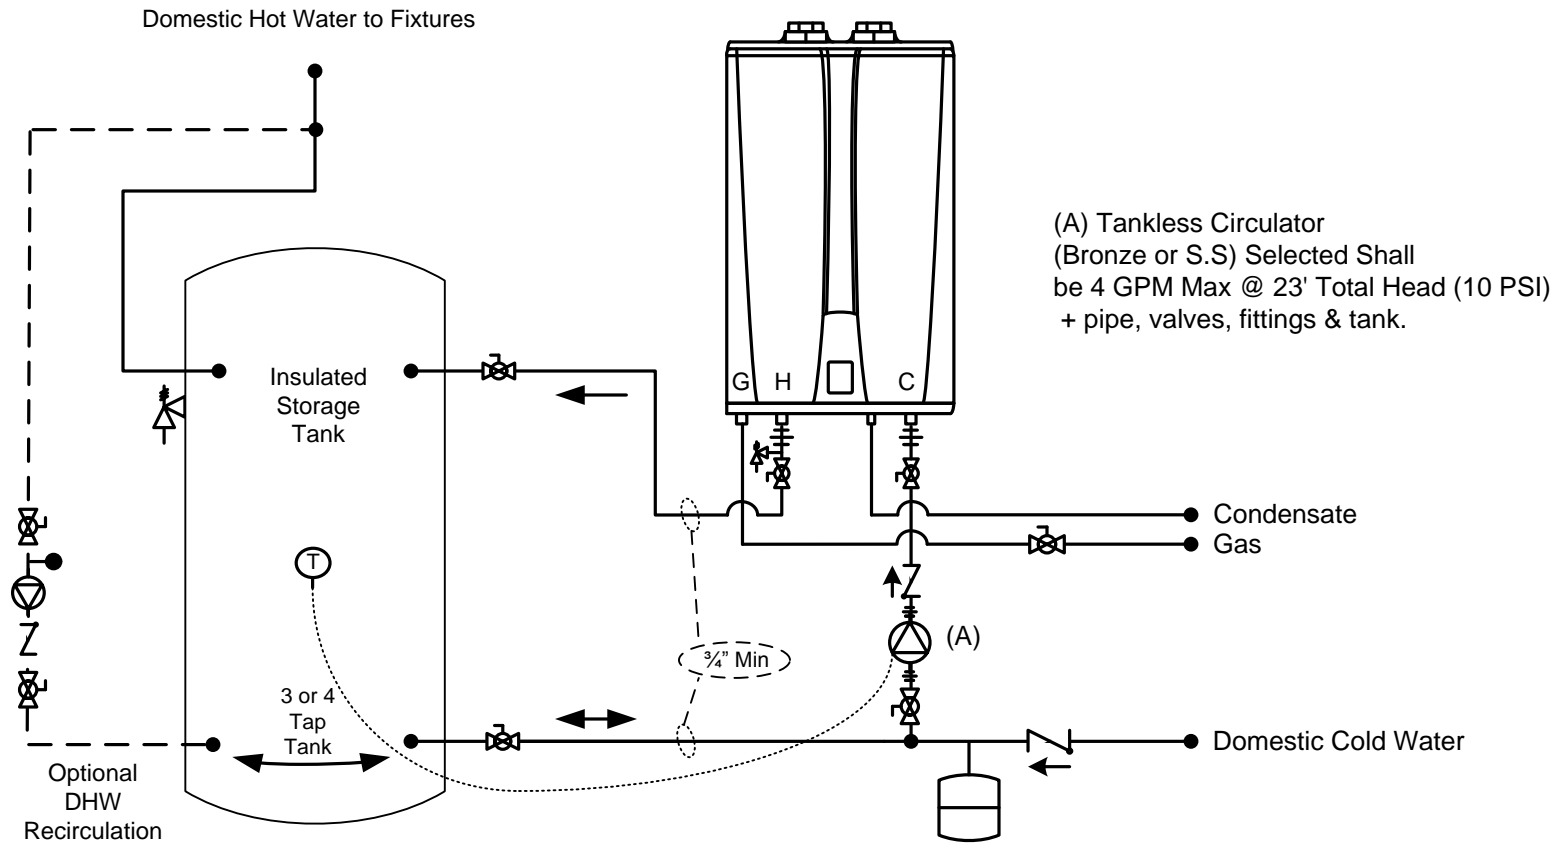

**KD Navien**

20 Goodyear  
Irvine, CA 92618  
800-519-8794

www.navienamerica.com

NPE-S Series Tankless Water Heater

One NPE-S with Storage  
to meet Flow/Temp Rise Requirements

Drawn By: B. Fenske

NPE-S-1-ST-BF02

August 1, 2013

