


This drawing is intended only as a guide and not as a replacement for professionally engineered project drawings. This concept system drawing does not imply compliance with local building codes. Actual installation may vary depending on installation location & parameters and it must be done in accordance to all local building codes. Verify with local building officials before commencement of system installation.

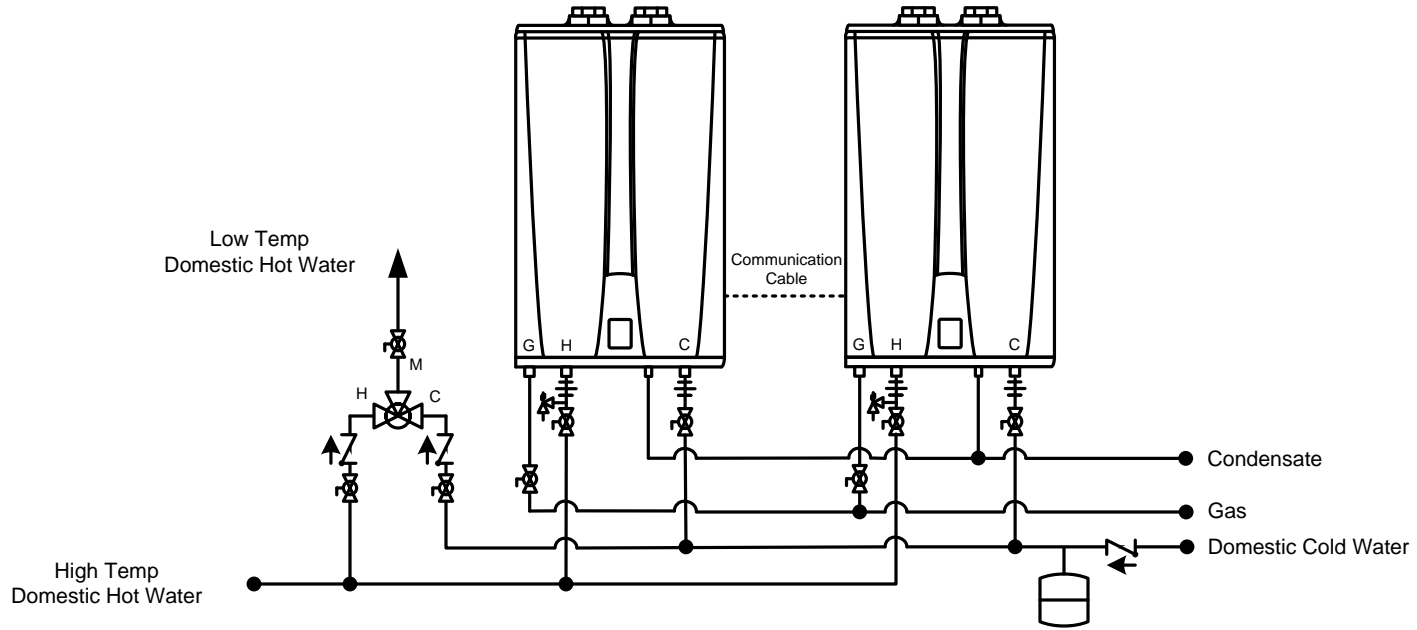

Recommended Pipe Size/Heater Count	1 Unit - 3/4"	2 Units - 1"	3 Units - 1-1/4"	4 to 5 Units - 1-1/2"	6 to 8 Units - 2"	9 to 14 Units - 2-1/2"	15 to 16 Units - 3"
 20 Goodyear Irvine, CA 92618 800-519-8794 www.navienamerica.com	NPE-S Series Tankless Water Heater Two NPE-S Tankless With Two Temperature Operation				Storage Vessel DHW Circulator w/Aquastat & Check Valve Check Valve Pressure Relief Valve Mixing Valve Full-port Ball Valve Circulator Expansion Tank Aquastat		
	Drawn By: B. Fenske	NPE-S-2LT-I-BF02	August 1, 2013				