


This drawing is intended only as a guide and not as a replacement for professionally engineered project drawings. This concept system drawing does not imply compliance with local building codes. Actual installation may vary depending on installation location & parameters and it must be done in accordance to all local building codes. Verify with local building officials before commencement of system installation.

Notes:

1. For Storage Tank/Solar Operation; DIP Switch #6 of 10 located on Integrated Display Panel should be set ON (UP).
2. With Storage Tank/Solar Operation Enabled, NPE Tankless DHW setting may be set at or near storage tank thermostatic mixing valve temperature output.

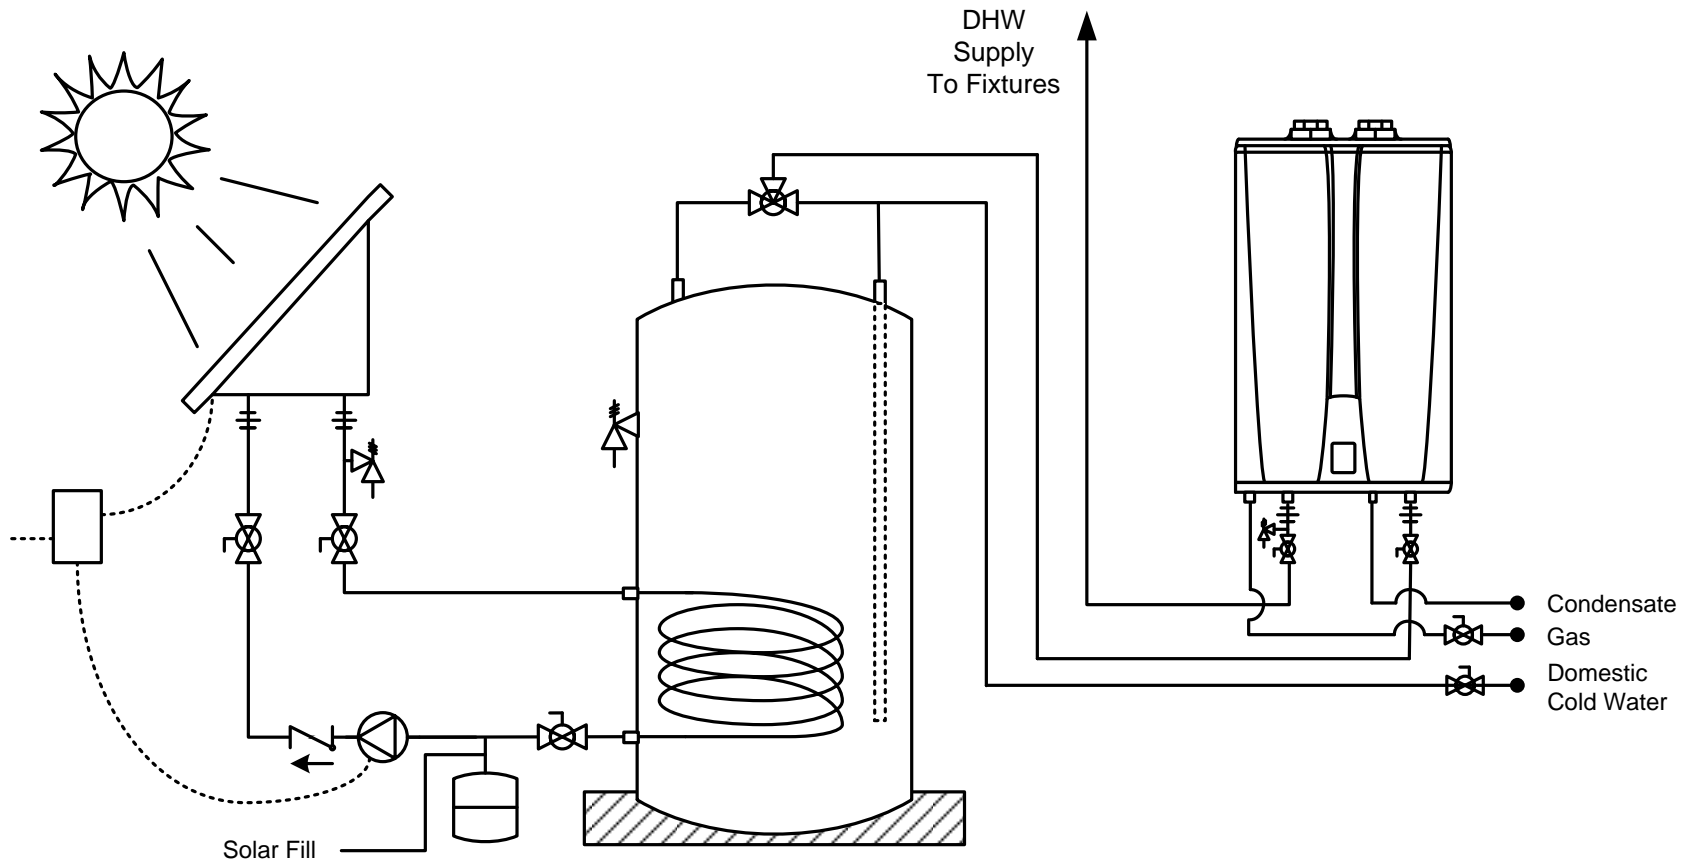

20 Goodyear
Irvine, CA 92618
800-519-8794

www.navienamerica.com

NPE-S Series Tankless Water Heater

NPE-S Domestic Hot Water Standard Installation with Solar Application

Drawn By: B. Fenske

NPE-S-S-BF02

August 1, 2013

