


THIS DRAWING IS INTENDED ONLY AS A GUIDE AND NOT AS A REPLACEMENT FOR PROFESSIONALLY ENGINEERED PROJECT DRAWINGS. THIS CONCEPT SYSTEM DRAWING DOES NOT IMPLY COMPLIANCE WITH LOCAL BUILDING CODES. ACTUAL INSTALLATION MAY VARY DEPENDING ON INSTALLATION LOCATION AND PARAMETERS AND IT MUST BE DONE IN ACCORDANCE TO ALL LOCAL BUILDING CODES. VERIFY WITH LOCAL BUILDINGS OFFICIALS BEFORE COMMENCEMENT OF SYSTEM INSTALLATION.

NOTES: UNLESS OTHERWISE SPECIFIED.

1. THE NFC BOILER WILL ACCOMMODATE UP TO 3 ZONE CIRCULATORS, IN ADDITION CIRCULATOR ZONING REQUIRES AND EXTERNAL ZONE CONTROL RELAY.

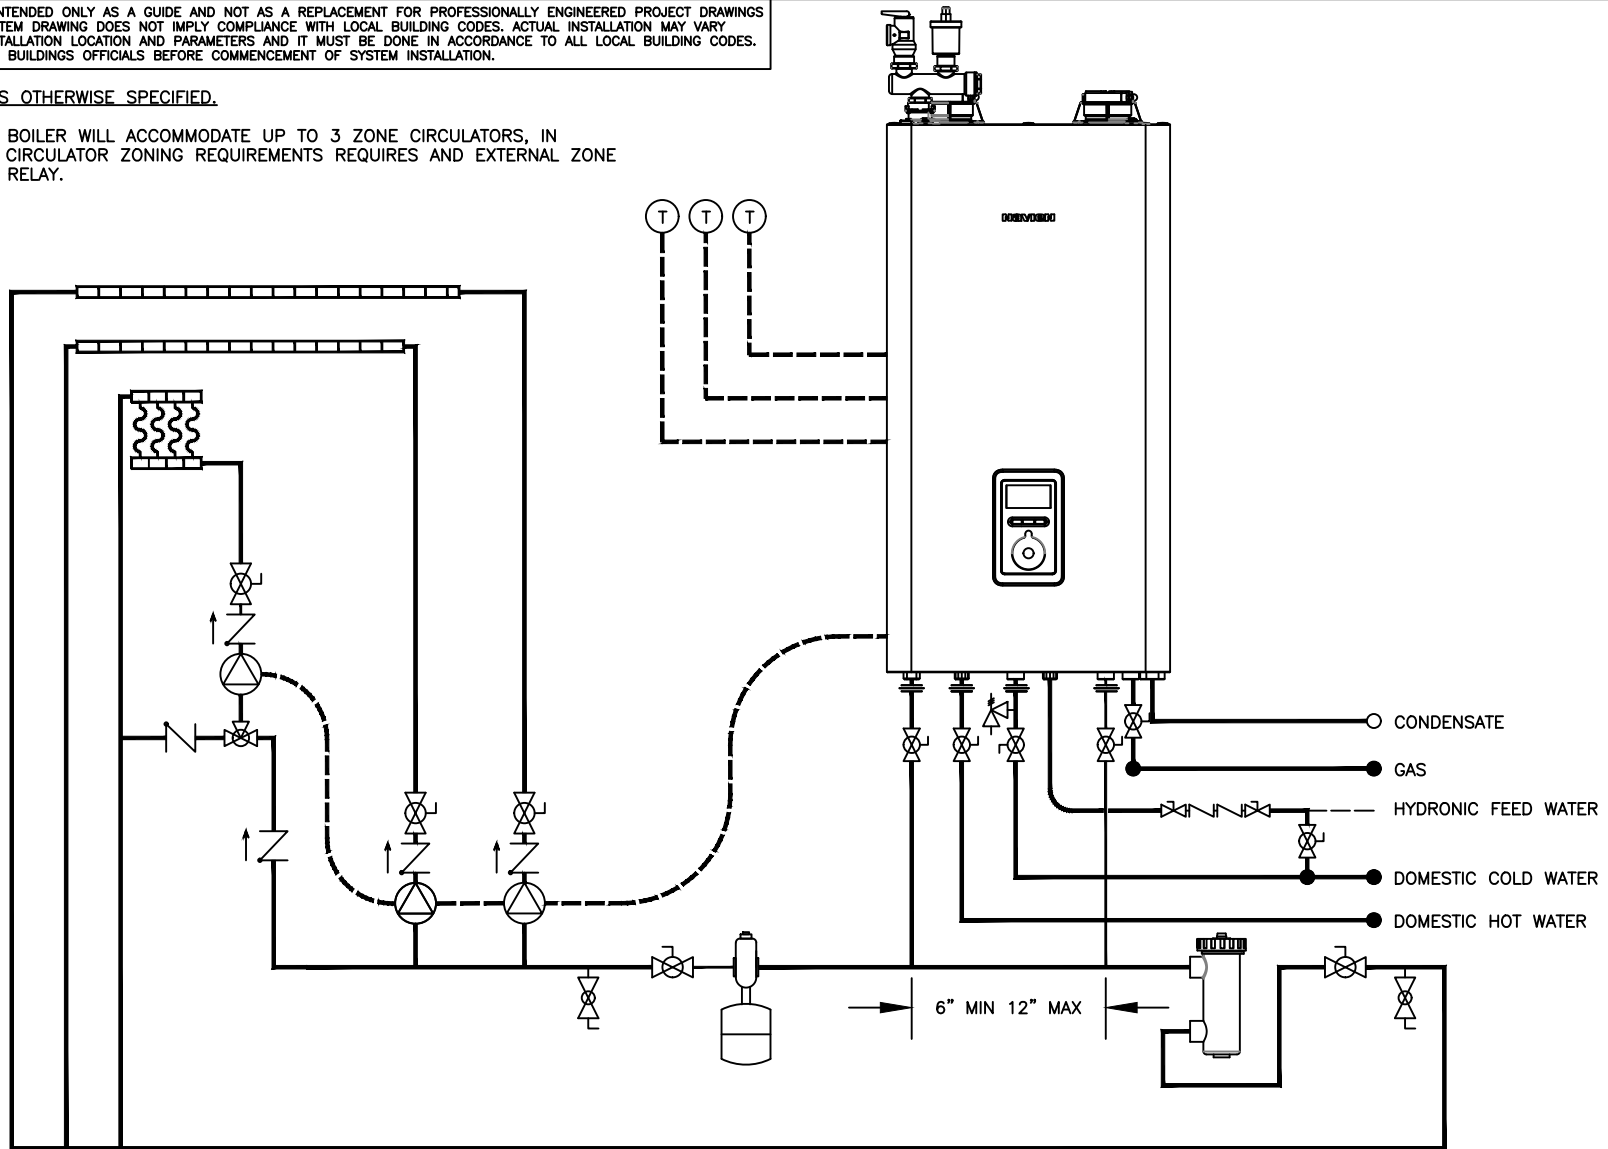

KD Navien

20 GOODYEAR
IRVINE, CA 92618
800-519-8794
www.navien.inc

NFC SERIES COMBI-BOILER

NAVIEN NFC COMBI WITH 3 ZONES BY
CIRCULATOR W/1 LOW TEMP

DRAWN BY:

J.G.

NFC-3P-1LT-JG01

DEC 26, 2018

AIR ELIMINATION	CHECK VALVE	FULL-PORT BALL VALVE	AQUASTAT
ZONE VALVE	PRESSURE RELIEF VALVE	CIRCULATOR	BACKFLOW PREVENTOR
DHW CIRCULATOR W/ AQUASTAT & CHECK VALVE	MIXING VALVE	EXPANSION TANK	PURGE VALVE