


THIS DRAWING IS INTENDED ONLY AS A GUIDE AND NOT AS A REPLACEMENT FOR PROFESSIONALLY ENGINEERED PROJECT DRAWINGS THIS CONCEPT SYSTEM DRAWING DOES NOT IMPLY COMPLIANCE WITH LOCAL BUILDING CODES. ACTUAL INSTALLATION MAY VARY DEPENDING ON INSTALLATION LOCATION AND PARAMETERS AND IT MUST BE DONE IN ACCORDANCE TO ALL LOCAL BUILDING CODES. VERIFY WITH LOCAL BUILDINGS OFFICIALS BEFORE COMMENCEMENT OF SYSTEM INSTALLATION.

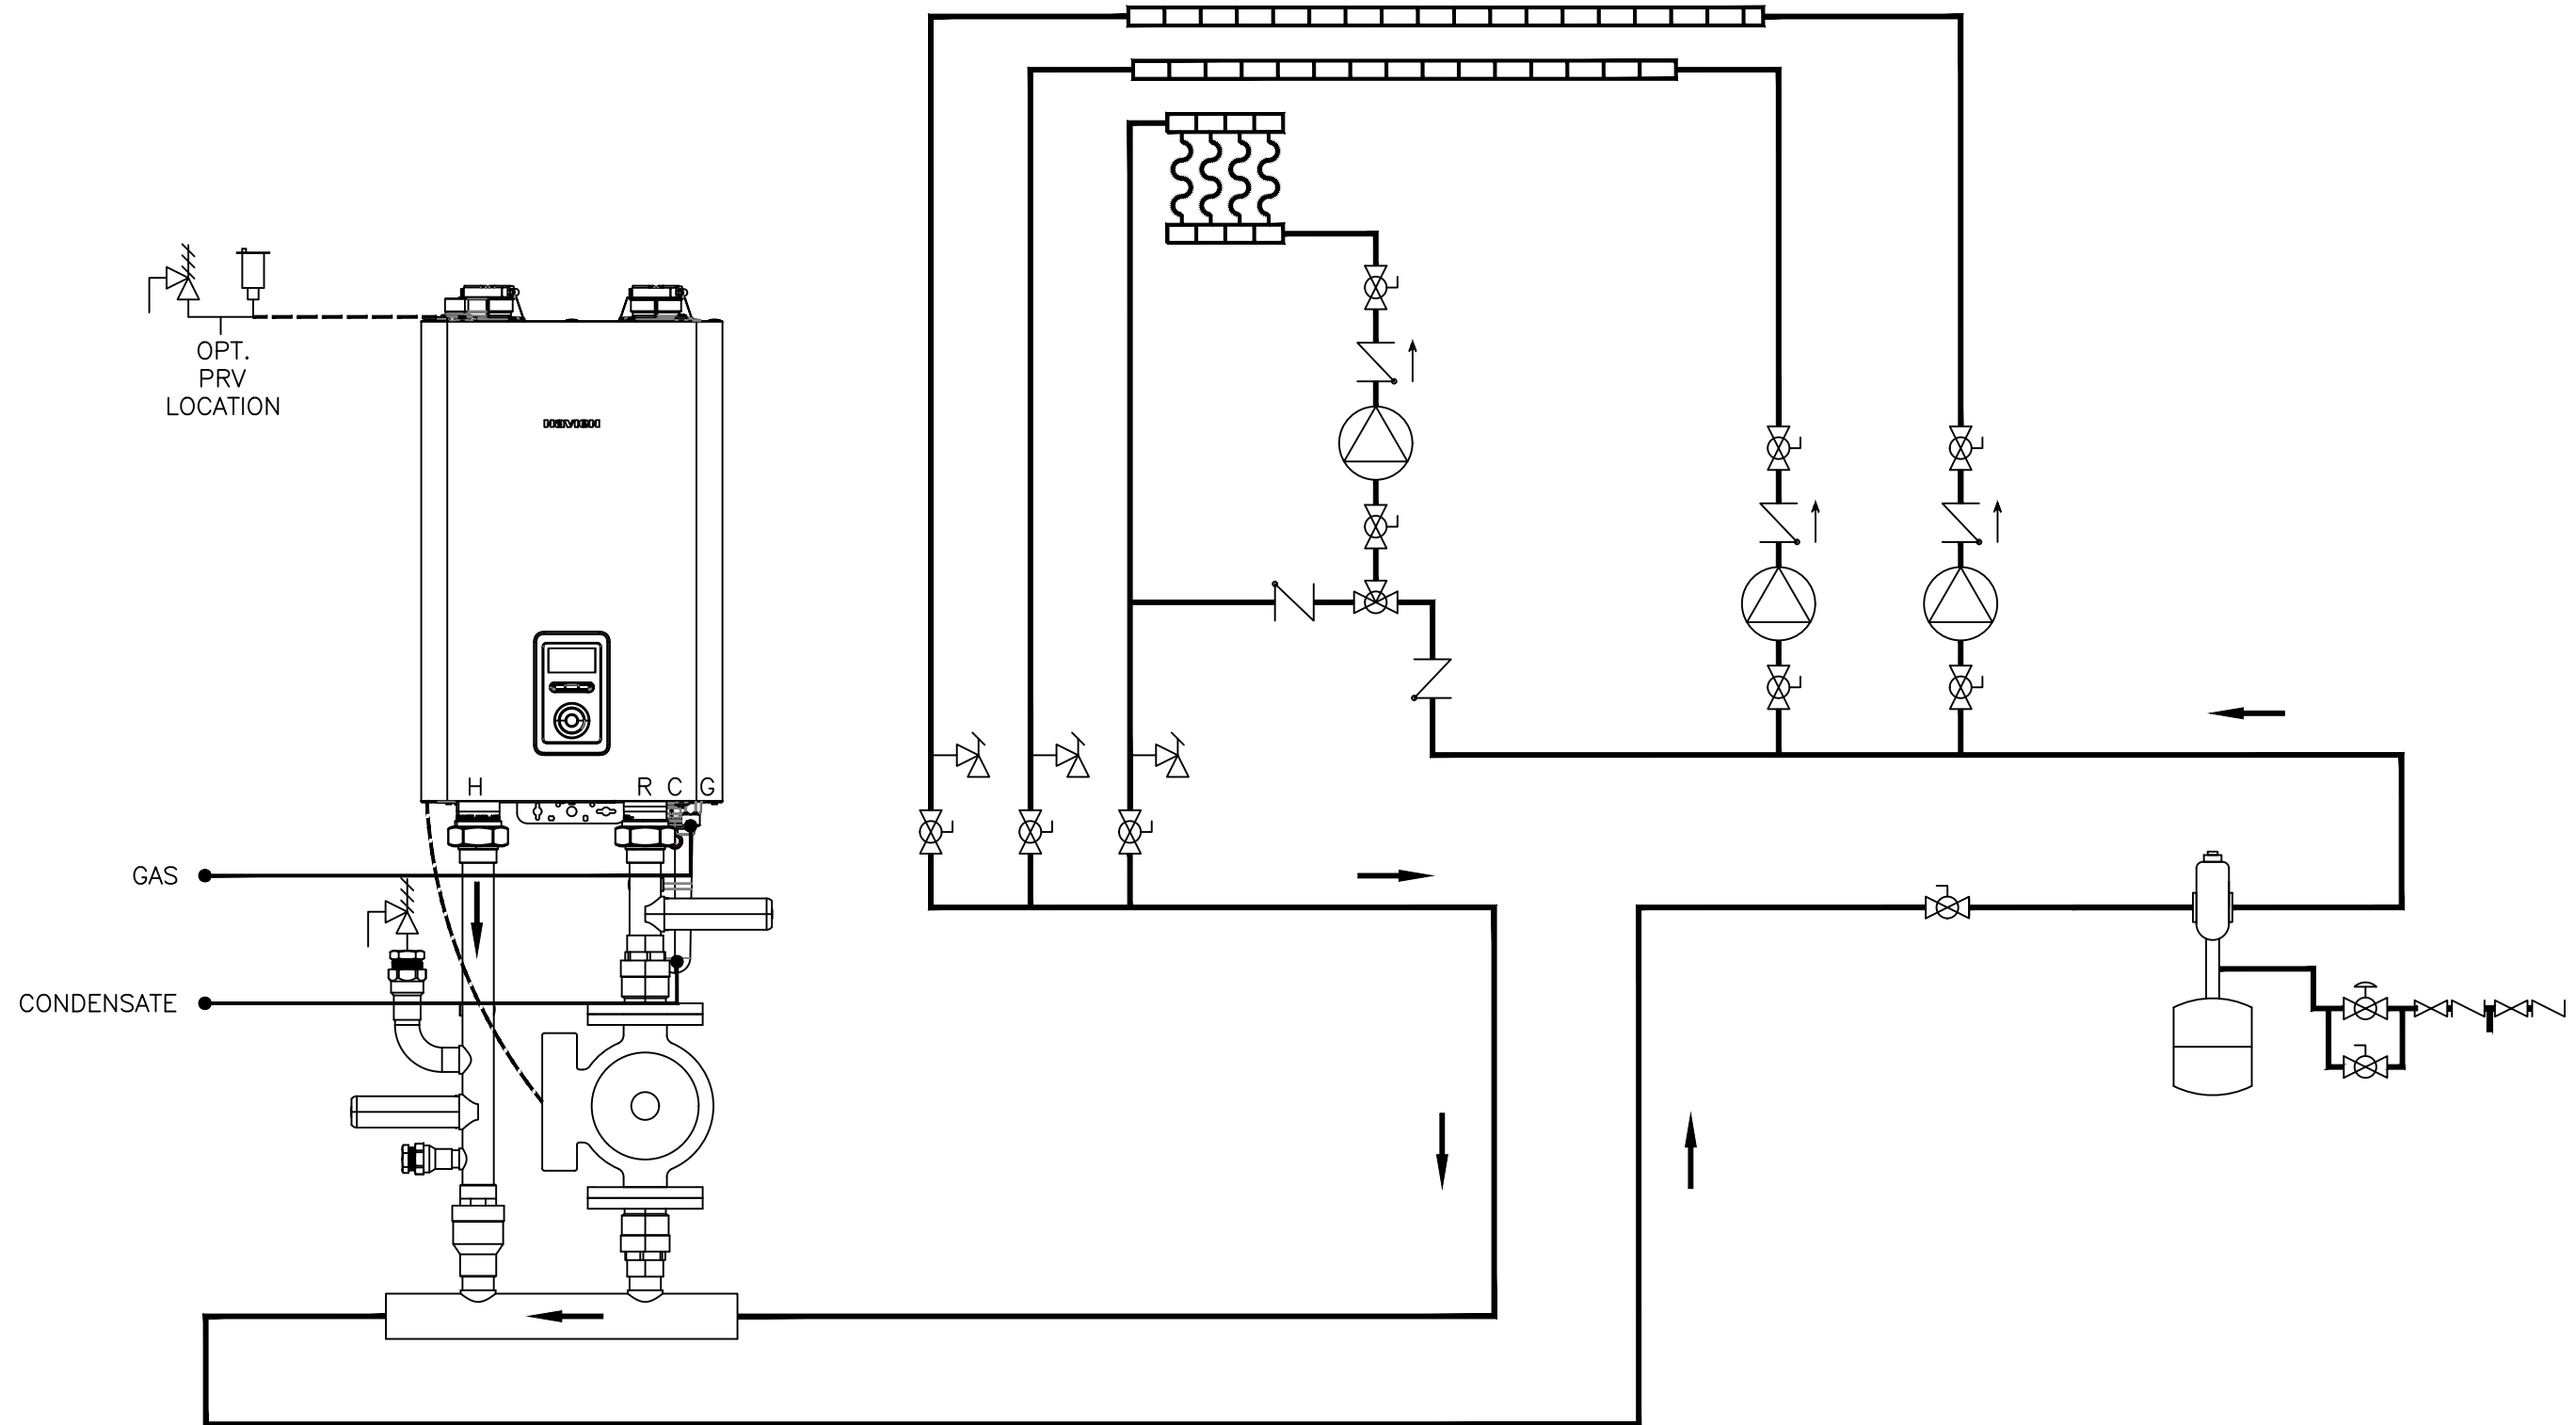

KD Navien

20 GOODYEAR
IRVINE, CA 92618
800-519-8794
www.navieninc.com

NFB SERIES CONDENSING-BOILER

NAVIEN NFB BOILER WITH 2 ZONES - HI TEMP & LOW TEMP
NAVIEN NFB SERIES PRIMARY MANIFOLD

DRAWN BY:

J.GARCIA

NFB-2ZP-HT-LT-PM-JG02

MAY 29, 2019

| | | | | | | | |
|--|---|--|-----------------------|--|-----------------|--|--------------------|
| | AIR ELIMINATION | | CHECK VALVE | | FULL-PORT VALVE | | AQUASTAT |
| | ZONE VALVE | | PRESSURE RELIEF VALVE | | CIRCULATOR | | BACKFLOW PREVENTOR |
| | DHW CIRCULATOR W/AQUASTAT & CHECK VALVE | | MIXING VALVE | | EXPANSION TANK | | SOLENOID VALVE |