


THIS DRAWING IS INTENDED ONLY AS A GUIDE AND NOT AS A REPLACEMENT FOR PROFESSIONALLY ENGINEERED PROJECT DRAWINGS THIS CONCEPT SYSTEM DRAWING DOES NOT IMPLY COMPLIANCE WITH LOCAL BUILDING CODES. ACTUAL INSTALLATION MAY VARY DEPENDING ON INSTALLATION LOCATION AND PARAMETERS AND IT MUST BE DONE IN ACCORDANCE TO ALL LOCAL BUILDING CODES. VERIFY WITH LOCAL BUILDINGS OFFICIALS BEFORE COMMENCEMENT OF SYSTEM INSTALLATION.

USING EXISTING AIR HANDLER INTERNAL CIRCULATOR
 NAVIEN NPE INTERNAL CIRCULATOR MUST BE PROGRAMMED
 FOR "INTERNAL CIRCULATION MODE"

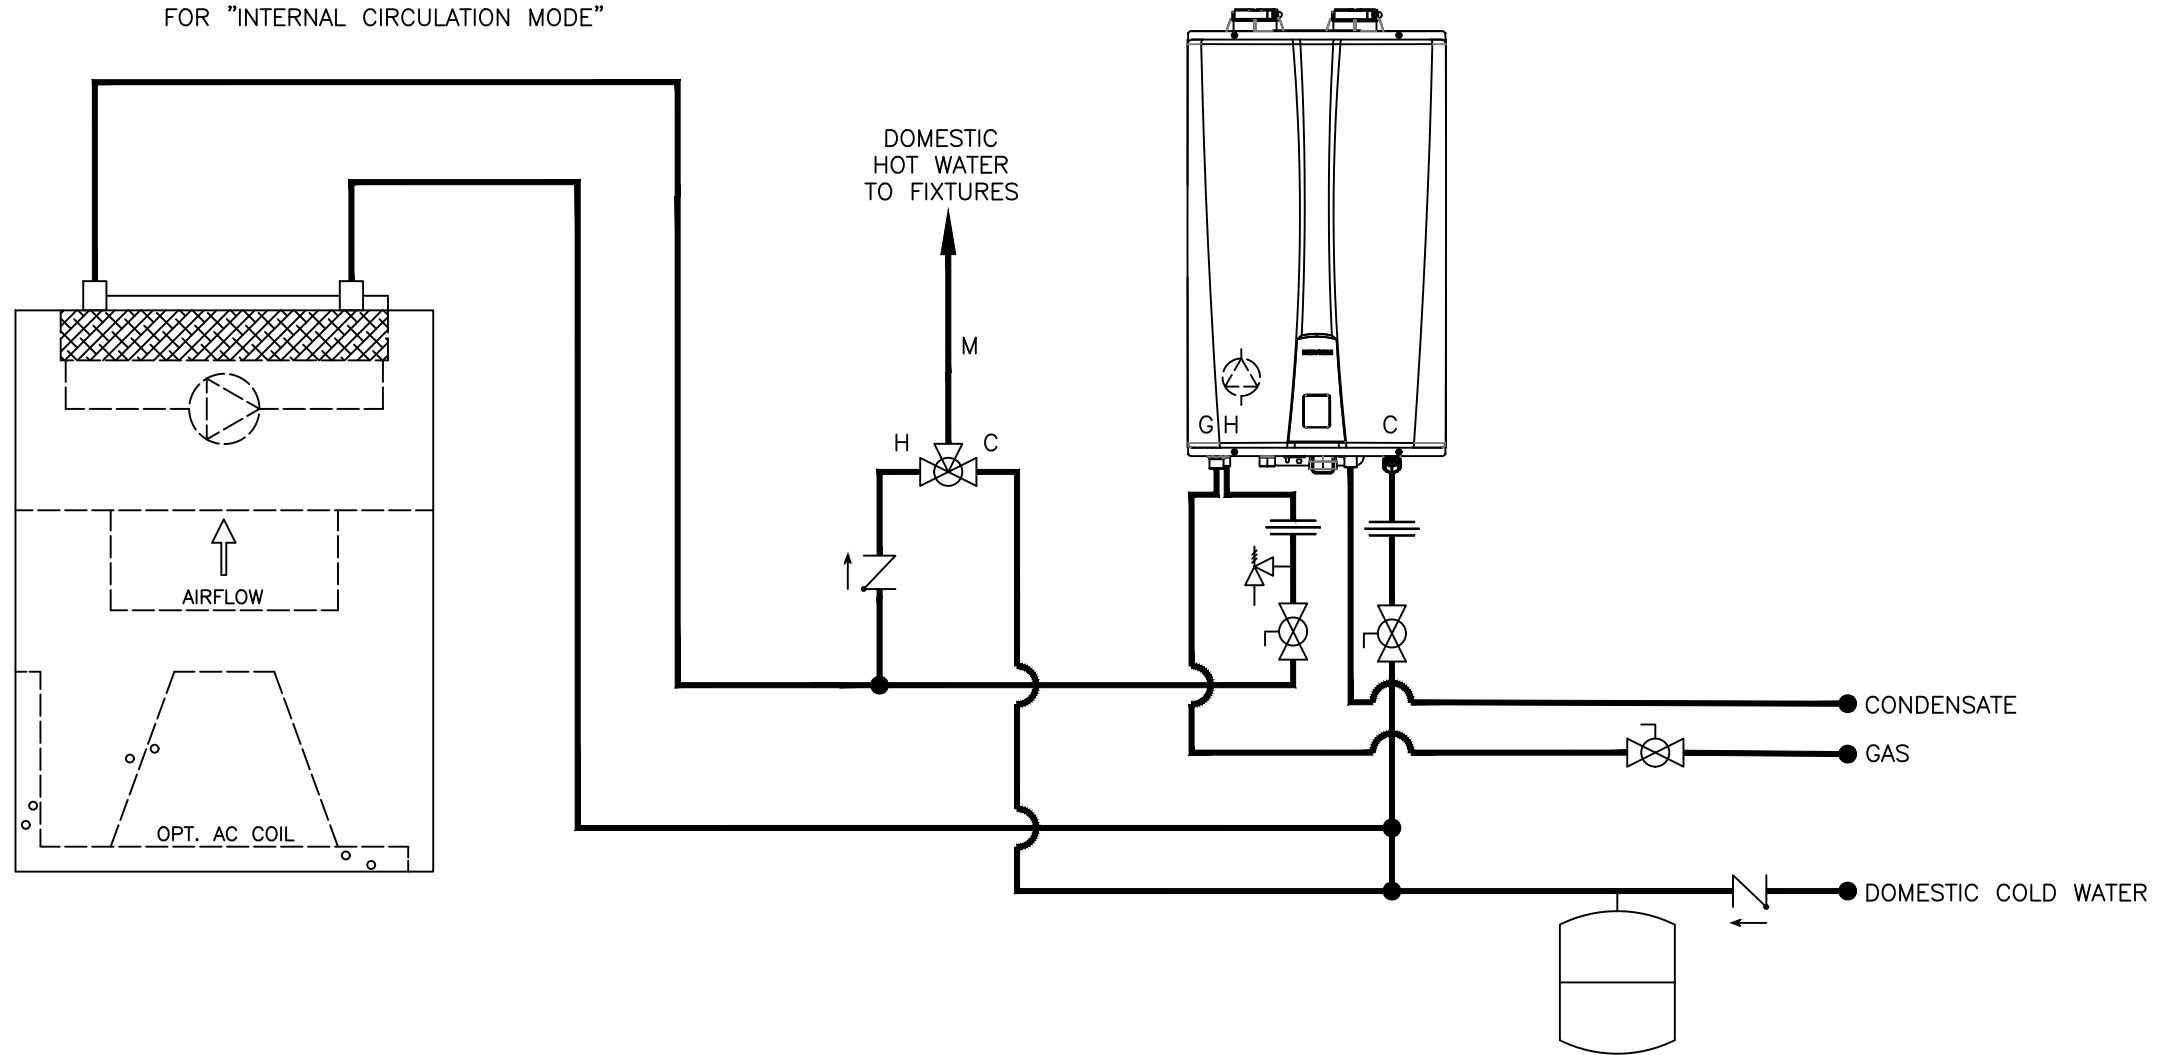

KD Navien

20 GOODYEAR
 IRVINE, CA 92618
 800-519-8794
 www.navieninc.com

NPE-A SERIES TANKLESS WATER HEATER

NAVIEN NPE-A SERIES TANKLESS COMBI USE APPLICATION
 WITH AIR HANDLER "APOLLO/HYDROHEAT TANK REPLACEMENT"

DRAWN BY: J.GARCIA

NPE-A-COMBI-AH-JG03

JULY 19, 2019

AIR ELIMINATION	CHECK VALVE	FULL-PORT VALVE	AQUASTAT
ZONE VALVE	PRESSURE RELIEF VALVE	CIRCULATOR	BACKFLOW PREVENTOR
DHW CIRCULATOR W/AQUASTAT & CHECK VALVE	MIXING VALVE	EXPANSION TANK	SOLENOID VALVE