


THIS DRAWING IS INTENDED ONLY AS A GUIDE AND NOT AS A REPLACEMENT FOR PROFESSIONALLY ENGINEERED PROJECT DRAWINGS. THIS CONCEPT SYSTEM DRAWING DOES NOT IMPLY COMPLIANCE WITH LOCAL BUILDING CODES. ACTUAL INSTALLATION MAY VARY DEPENDING ON INSTALLATION LOCATION AND PARAMETERS AND IT MUST BE DONE IN ACCORDANCE TO ALL LOCAL BUILDING CODES. VERIFY WITH LOCAL BUILDINGS OFFICIALS BEFORE COMMENCEMENT OF SYSTEM INSTALLATION. CHANGES OR MODIFICATIONS TO PIPING OR DESIGN IS NOT TO BE PERFORMED WITHOUT EXPRESSED WRITTEN PERMISSION BY NAVIEN, INC.

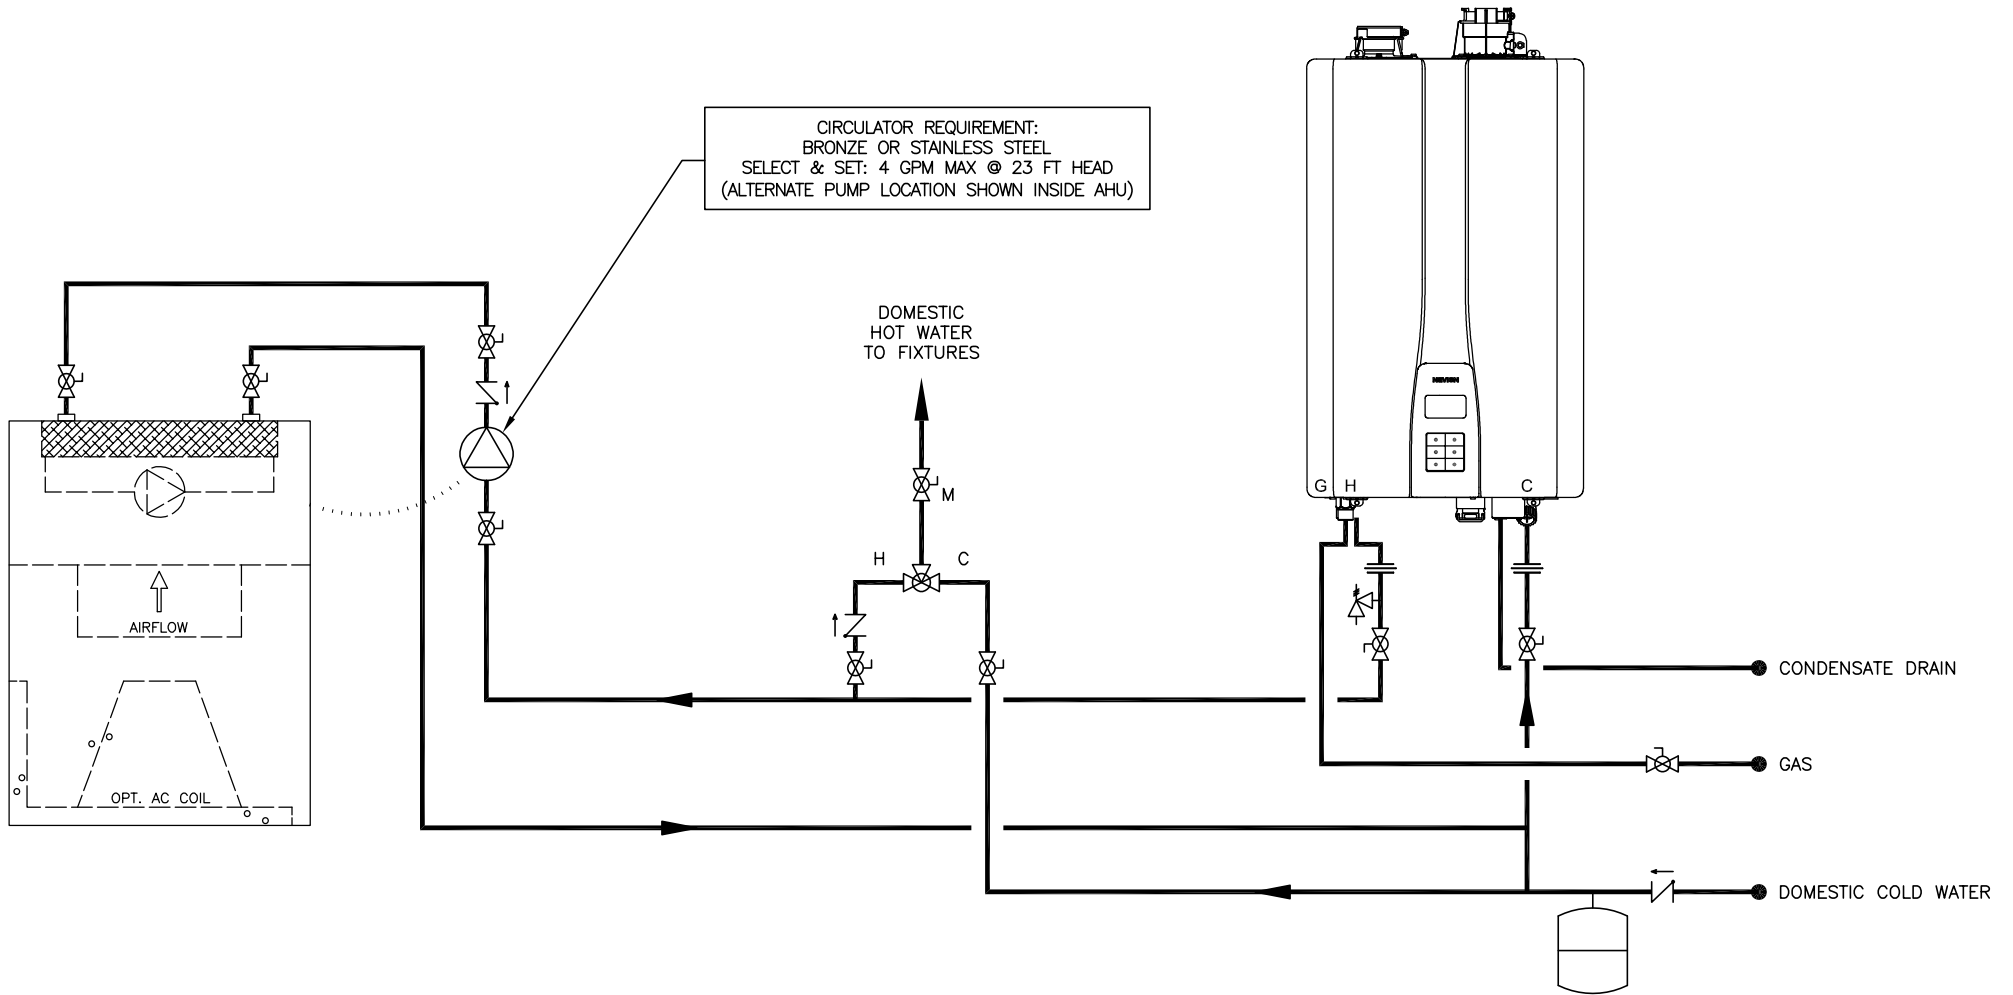

TANKLESS QUANTITY: RECOMMENDED PIPE SIZE	1 UNIT: 3/4"	2 UNITS: 1"	3 UNITS: 1-1/4"	4-5 UNITS: 1-1/2"	6-8 UNITS: 2"	9-14 UNITS: 2-1/2"	15-16 UNITS: 3"	SYMBOL LEGEND			
NPE-S2 SERIES TANKLESS WATER HEATER								UNION	CHECK VALVE	FULL-PORT VALVE	MIXING VALVE
NPE-S2 TANKLESS WATER HEATER COMBI WITH AIR HANDLER INCLUDES MODELS 150, 180, 210 AND 240								AIR HANDLER	PRESSURE RELIEF VALVE	CIRCULATOR	EXPANSION TANK
DRAWN BY: S. STOEKE		NPE-S2-COMBI-AH			MAY 3, 2022						

20 GOODYEAR
IRVINE, CA 92618
800-519-8794
www.navieninc.com