


This drawing is intended only as a guide and not as a replacement for professionally engineered project drawings. This concept system drawing does not imply compliance with local building codes. Actual installation may vary depending on installation location & parameters and it must be done in accordance to all local building codes. Verify with local building officials before commencement of system installation.

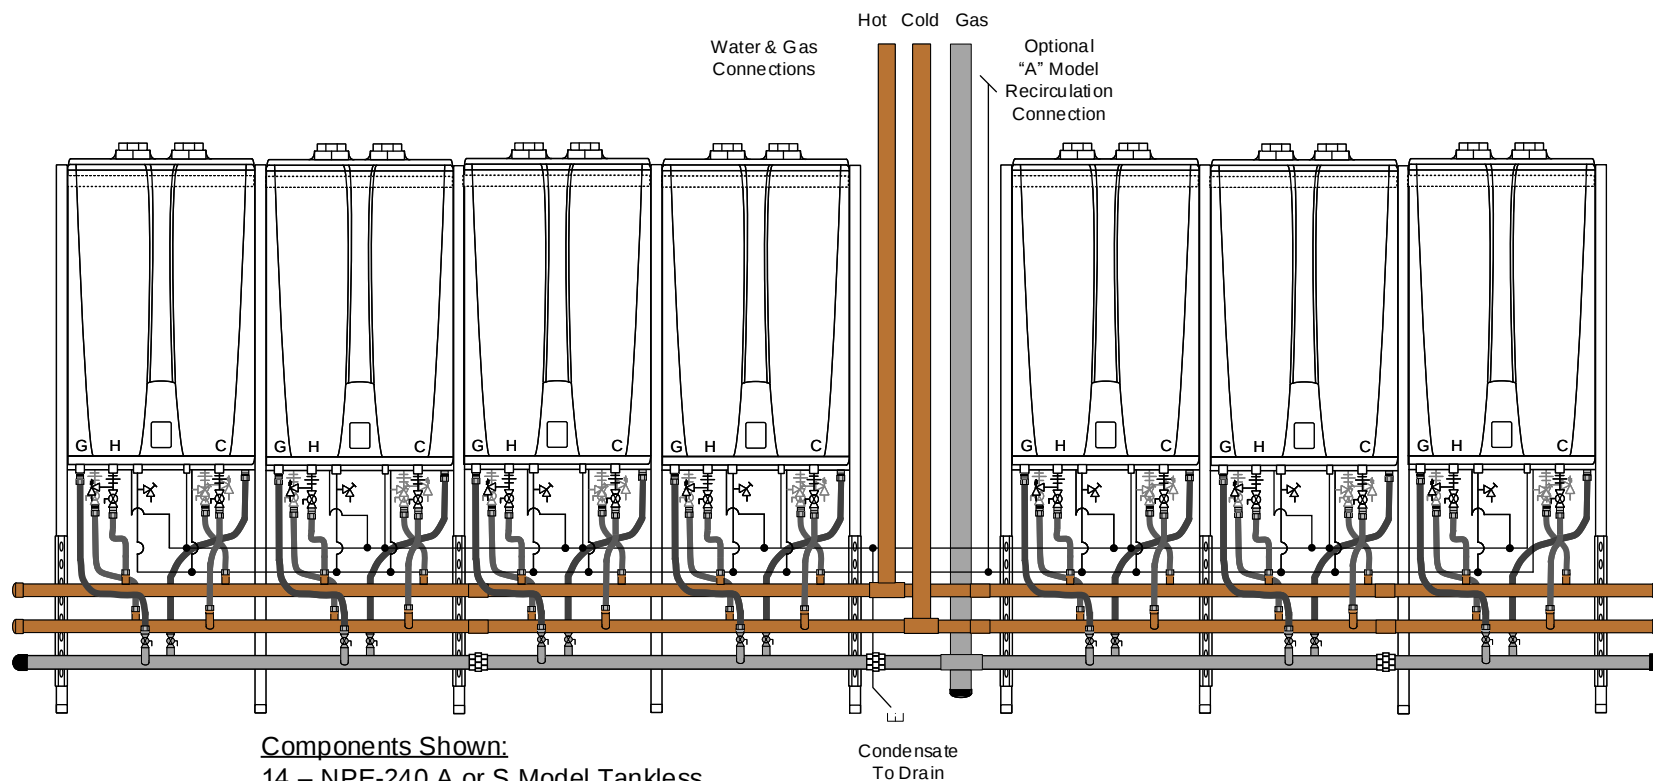

Components Shown:

- 14 – NPE-240 A or S Model Tankless
- 3 - #30019042A 4 Unit Back-to-Back Manifold Kits
- 1 - #30019039A 2 Unit Back-to-Back Manifold Kit
- 2 – GFFM-KDIZUS-001 Base Rack
- 5 – GFFM-KDIZUS-002 Add-On Rack Kits

Recirculation Piping & Condensate Drain is Field Supplied

Note:
Maximum 2 RL Manifold Kits per Group
with 8 Tankless Units Total per Branch

KD navien

20 Goodyear
Irvine, CA 92618
800-519-8794
www.navieninc.com

NPE Series Tankless Water Heater

Navien Ready-Link Manifold System
14-Unit Back to Back RL Manifold Kit
With RL Rack System

Drawn By: B. Fenske

NPE-RDYLKSYS-14U-BtoB

July 1, 2018

Ready-Link®

Tankless Manifold
&
Rack Systems