


This drawing is intended only as a guide and not as a replacement for professionally engineered project drawings. This concept system drawing does not imply compliance with local building codes. Actual installation may vary depending on installation location & parameters and it must be done in accordance to all local building codes. Verify with local building officials before commencement of system installation.

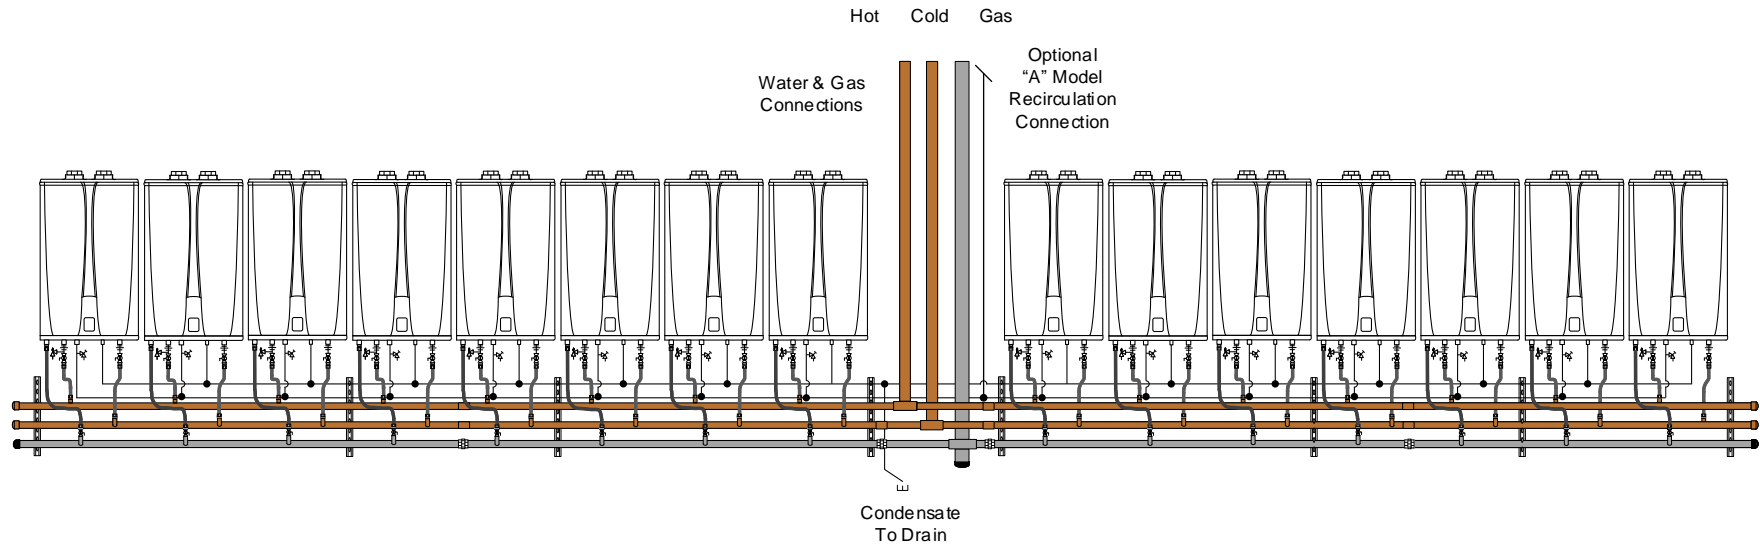

**Components Shown:**

- 15 – NPE-240 A or S Model Tankless
- 3 - #30019043A 4 Unit Side-by-Side Manifold Kits
- 1 - #30019041A 3 Unit Side-by-Side Manifold Kit

Recirculation Piping & Condensate Drain is Field Supplied

Note:  
Maximum 2 RL Manifold Kits per Group  
with 8 Tankless Units Total per Branch



20 Goodyear  
Irvine, CA 92618  
800-519-8794  
www.navieninc.com

NPE Series Tankless Water Heater

Navien Ready-Link Manifold System  
15-Unit Side-by-Side RL Manifold Kit  
Wall Mount

Drawn By: B. Fenske

NPE-RDYLKSYS-15UW-SbyS

July 1, 2018



Tankless Manifold