


This drawing is intended only as a guide and not as a replacement for professionally engineered project drawings. This concept system drawing does not imply compliance with local building codes. Actual installation may vary depending on installation location & parameters and it must be done in accordance to all local building codes. Verify with local building officials before commencement of system installation.

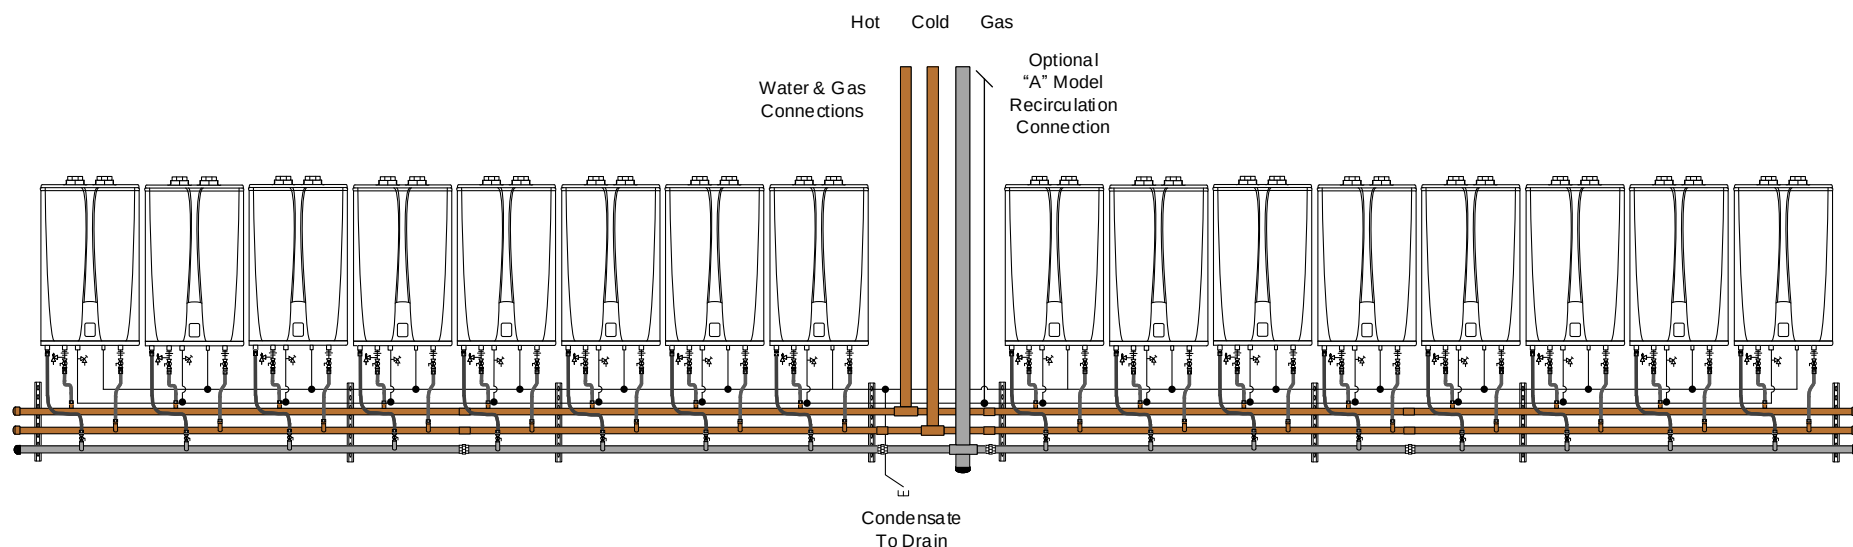

Components Shown:

- 16 – NPE-240 A or S Model Tankless
- 4 - #30019043A 4 Unit Side-by-Side Manifold Kits

Recirculation Piping & Condensate Drain is Field Supplied

Note:
Maximum 2 RL Manifold Kits per Group
with 8 Tankless Units Total per Branch



20 Goodyear
Irvine, CA 92618
800-519-8794
www.navieninc.com

NPE Series Tankless Water Heater

Navien Ready-Link Manifold System
16-Unit Side-by-Side RL Manifold Kit
With RL Rack System

Drawn By: B. Fenske

NPE-RDYLKSYS-8U-SbyS

July 1, 2018

Ready-Link®

Tankless Manifold
&
Rack Systems