


THIS DRAWING IS INTENDED ONLY AS A GUIDE AND NOT AS A REPLACEMENT FOR PROFESSIONALLY ENGINEERED PROJECT DRAWINGS. THIS CONCEPT SYSTEM DRAWING DOES NOT IMPLY COMPLIANCE WITH LOCAL BUILDING CODES. ACTUAL INSTALLATION MAY VARY DEPENDING ON INSTALLATION LOCATION AND PARAMETERS AND IT MUST BE DONE IN ACCORDANCE TO ALL LOCAL BUILDING CODES. VERIFY WITH LOCAL BUILDINGS OFFICIALS BEFORE COMMENCEMENT OF SYSTEM INSTALLATION. CHANGES OR MODIFICATIONS TO PIPING OR DESIGN IS NOT TO BE PERFORMED WITHOUT EXPRESSED WRITTEN PERMISSION BY NAVIEN, INC.

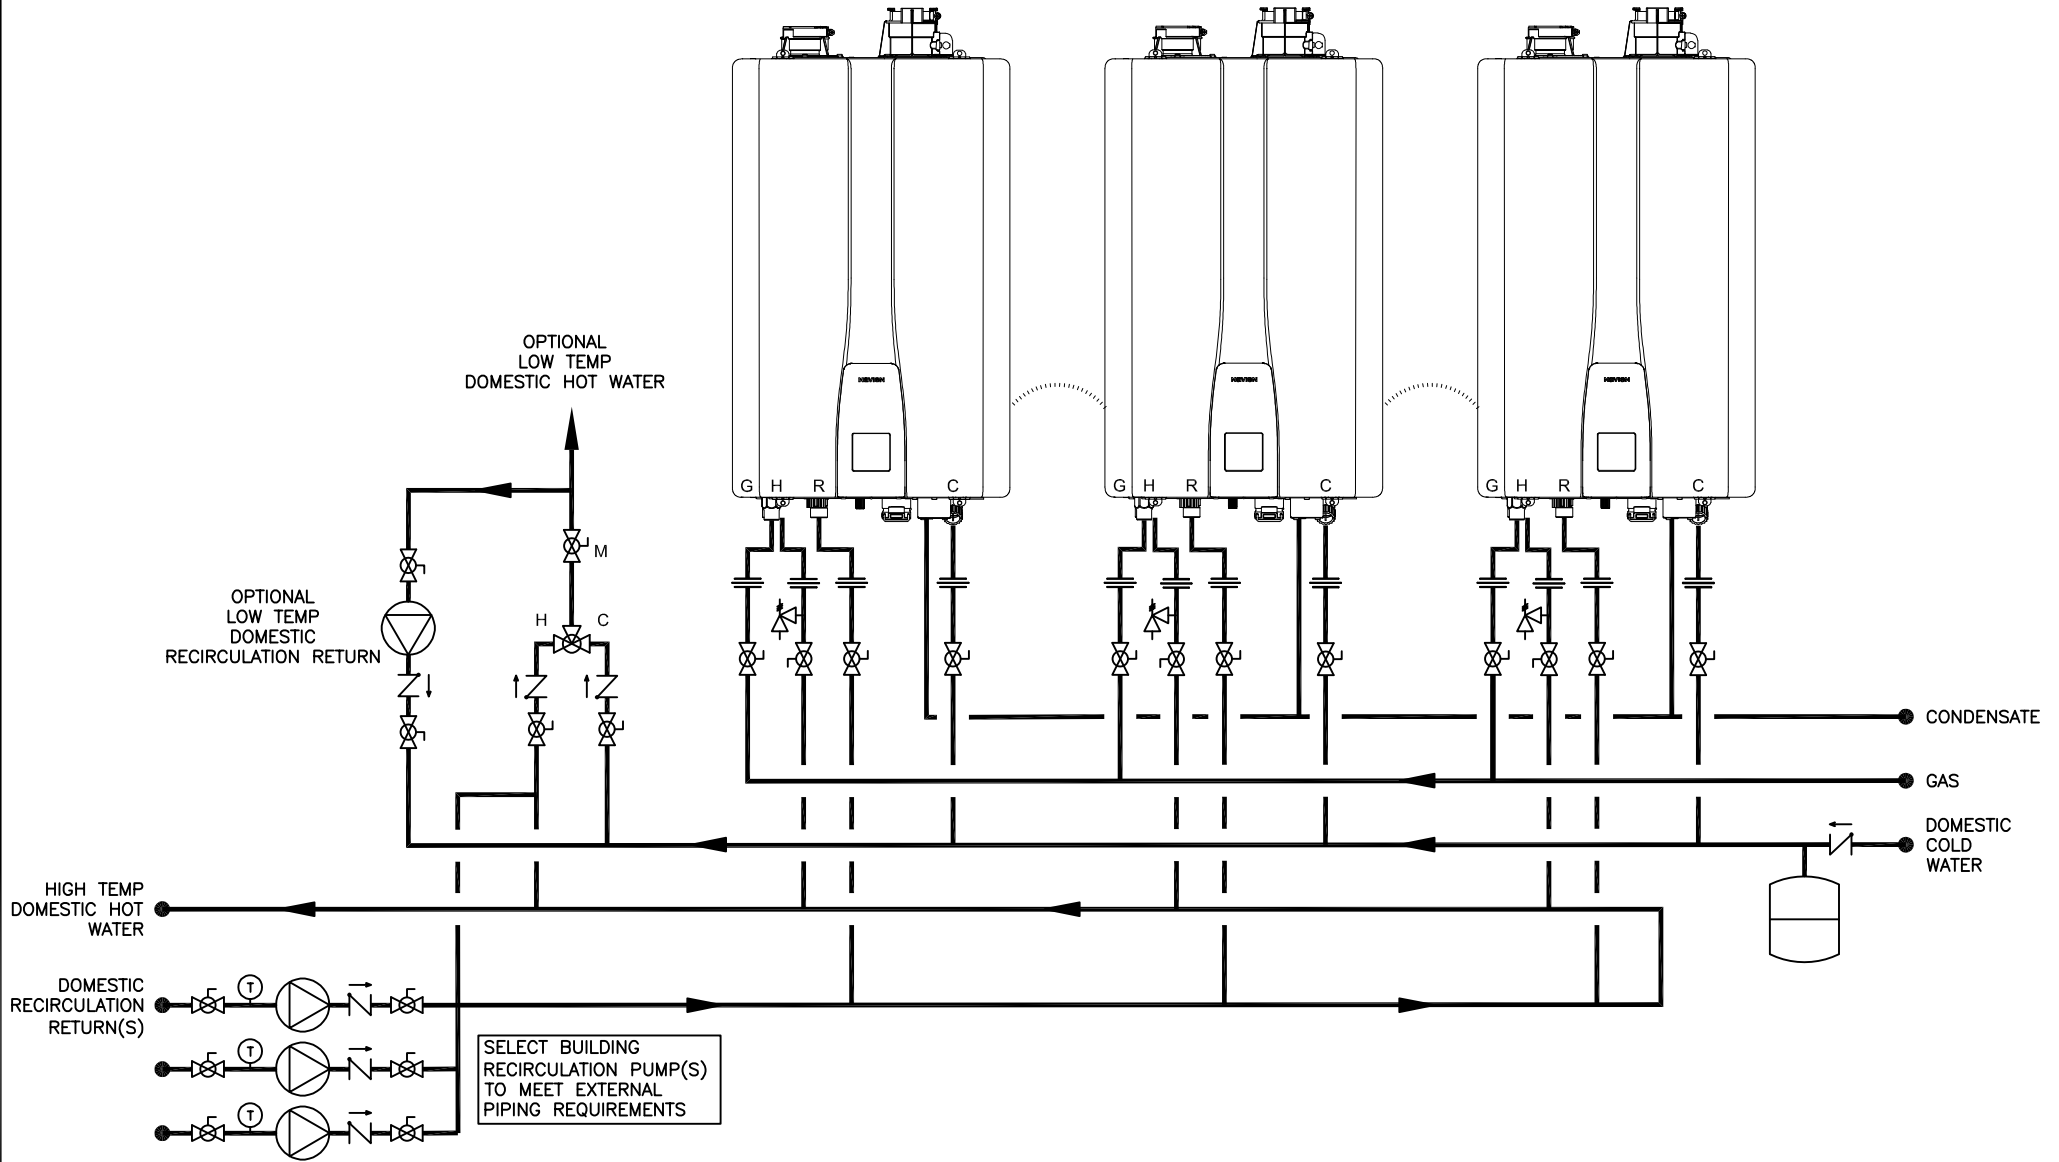

 20 GOODYEAR IRVINE, CA 92618 800-519-8794 www.navienc.com	TANKLESS QUANTITY: RECOMMENDED PIPE SIZE 1 UNIT: 3/4" 2 UNITS: 1" 3 UNITS: 1-1/4" 4-5 UNITS: 1-1/2" 6-8 UNITS: 2" 9-14 UNITS: 2-1/2" 15-16 UNITS: 3"	SYMBOL LEGEND			
	NPE-A2 SERIES TANKLESS WATER HEATER				
	(3) NPE-A2 TANKLESS WATER HEATERS HIGH TEMP WITH THERMOSTATIC MIXING VALVE RECIRCULATION FOR LOW TEMP FIXTURES INCLUDES MODELS 180, 210 AND 240				
DRAWN BY: S. STOEKE	NPE-A2-3-E-MV2	MAY 17, 2021	UNION CASCADE CABLE DHW CIRCULATOR W/ AQUASTAT, OPTIONAL TIMER & CHECK VALVE	CHECK VALVE PRESSURE RELIEF VALVE CIRCULATOR	FULL-PORT VALVE MIXING VALVE EXPANSION TANK AQUASTAT