


THIS DRAWING IS INTENDED ONLY AS A GUIDE AND NOT AS A REPLACEMENT FOR PROFESSIONALLY ENGINEERED PROJECT DRAWINGS. THIS CONCEPT SYSTEM DRAWING DOES NOT IMPLY COMPLIANCE WITH LOCAL BUILDING CODES. ACTUAL INSTALLATION MAY VARY DEPENDING ON INSTALLATION LOCATION AND PARAMETERS AND IT MUST BE DONE IN ACCORDANCE TO ALL LOCAL BUILDING CODES. VERIFY WITH LOCAL BUILDINGS OFFICIALS BEFORE COMMENCEMENT OF SYSTEM INSTALLATION. CHANGES OR MODIFICATIONS TO PIPING OR DESIGN IS NOT TO BE PERFORMED WITHOUT EXPRESSED WRITTEN PERMISSION BY NAVIEN, INC.

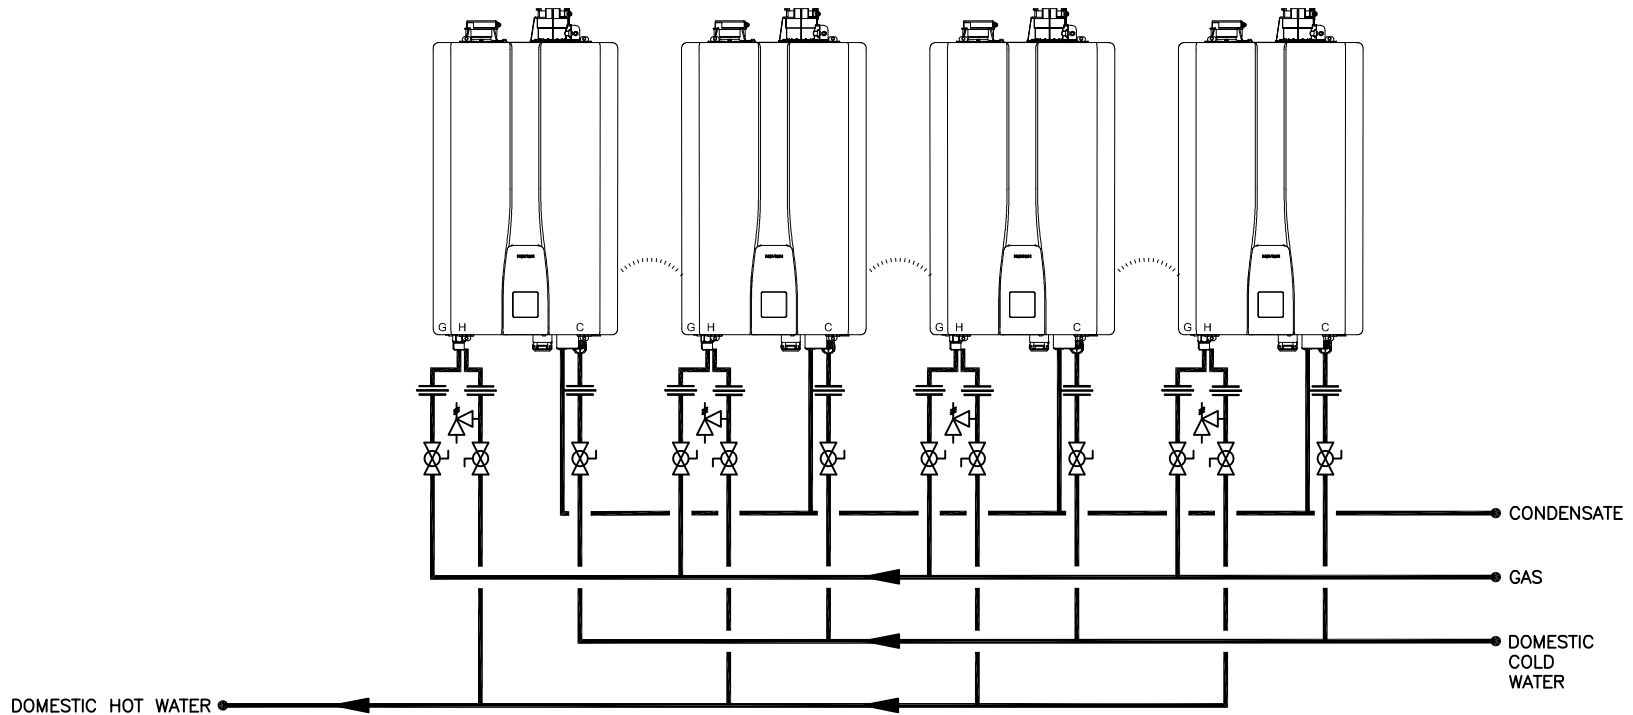

TANKLESS QUANTITY: RECOMMENDED PIPE SIZE	1 UNIT: 3/4"	2 UNITS: 1"	3 UNITS: 1-1/4"	4-5 UNITS: 1-1/2"	6-8 UNITS: 2"	9-14 UNITS: 2-1/2"	15-16 UNITS: 3"	SYMBOL LEGEND			
 20 GOODYEAR IRVINE, CA 92618 800-519-8794 www.navienc.com	NPE-S2 SERIES TANKLESS WATER HEATER (4) NPE-S2 TANKLESS WATER HEATERS (INCLUDES NPE-A2 INTERNAL CIRCULATION MODE) INCLUDES MODELS 150(NPE-S2 ONLY), 180, 210 AND 240							UNION	CHECK VALVE	FULL-PORT VALVE	PRESSURE RELIEF VALVE
	DRAWN BY: S. STOEKE	NPE-S2-4-1				MAY 17, 2021			CASCADE CABLE		