


THIS DRAWING IS INTENDED ONLY AS A GUIDE AND NOT AS A REPLACEMENT FOR PROFESSIONALLY ENGINEERED PROJECT DRAWINGS. THIS CONCEPT SYSTEM DRAWING DOES NOT IMPLY COMPLIANCE WITH LOCAL BUILDING CODES. ACTUAL INSTALLATION MAY VARY DEPENDING ON INSTALLATION LOCATION AND PARAMETERS AND IT MUST BE DONE IN ACCORDANCE TO ALL LOCAL BUILDING CODES. VERIFY WITH LOCAL BUILDINGS OFFICIALS BEFORE COMMENCEMENT OF SYSTEM INSTALLATION. CHANGES OR MODIFICATIONS TO PIPING OR DESIGN IS NOT TO BE PERFORMED WITHOUT EXPRESSED WRITTEN PERMISSION BY NAVIEN, INC.

- (A) TANKLESS CIRCULATOR (BRONZE OR SS) SELECTED CIRCULATOR SHALL BE 32 GPM MAXIMUM (8 TANKLESS, 4 PER TANKLESS) @ 23' TOTAL HEAD (10 PSI) + PIPE, VALVES, FITTINGS & TANK.
- (B) INSTALL CIRCUIT SETTERS TO MAINTAIN FLOW INTO UNITS @ 4 GPM MAXIMUM.

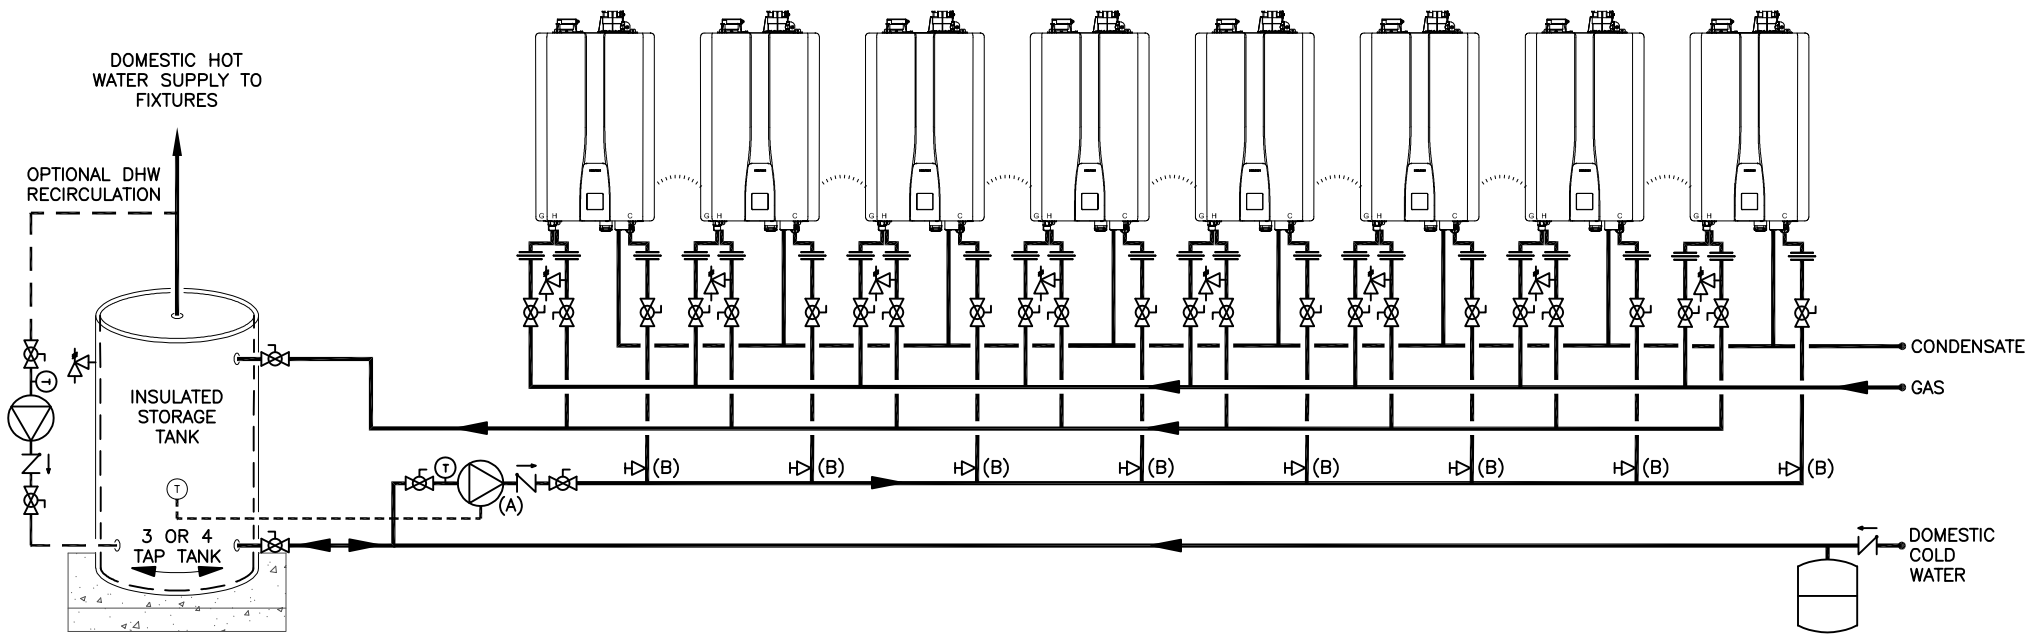

| | | | | | | | |
|--|--------------|-------------|-----------------|-------------------|---------------|--------------------|-----------------|
| TANKLESS QUANTITY: RECOMMENDED PIPE SIZE | 1 UNIT: 3/4" | 2 UNITS: 1" | 3 UNITS: 1-1/4" | 4-5 UNITS: 1-1/2" | 6-8 UNITS: 2" | 9-14 UNITS: 2-1/2" | 15-16 UNITS: 3" |
|--|--------------|-------------|-----------------|-------------------|---------------|--------------------|-----------------|

SYMBOL LEGEND

| | | | | | | | |
|--|----------------|--|-----------------------|--|-----------------|--|----------------|
| | UNION | | CHECK VALVE | | FULL-PORT VALVE | | AQUASTAT |
| | CONTROL WIRING | | PRESSURE RELIEF VALVE | | CIRCULATOR | | EXPANSION TANK |
| | CASCADE CABLE | | BALANCING VALVE | | | | |

20 GOODYEAR
IRVINE, CA 92618
800-519-8794
www.navienc.com

NPE-S2 SERIES TANKLESS WATER HEATER
 (8) NPE-S2 TANKLESS WATER HEATERS
 WITH (1) STORAGE TANKS TO MEET FLOW/TEMP RISE REQUIREMENT
 INCLUDES MODELS 150, 180, 210 AND 240

DRAWN BY: S. STOEKE NPE-S2-8-ST-1 MAY 24, 2021